


Swept Path indicates trailer utilising MANUAL steering

Siemens
SG155 Blade component
super wing carrier

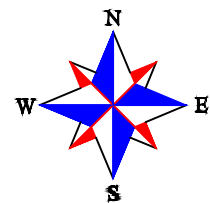


Exit Ringaskiddy Dock to junction with N28.
At junction turn right onto N28 westbound.

****Caution****

- Widening required to provide a useable road surface as indicated by the RED hatching.
- Indicated street furniture to be removed.
- Fence to be removed.
- Ground to be prepared to accept suitable axle loadings.
- Please note that the layout may have changed from the aerial imagery used.

Irish Grid Reference: W 77650 64273

- The swept path analysis provided is produced from a purely transport orientated view, and does not consider any political issues in terms of land ownership, or any other precincts raised, that may otherwise be restrictive.
- The drawing has been produced from data created from aerial imagery.
- All swept path diagrams and assessments are made and calculated for the road movement of loaded trailer equipment carrying Turbine components. These dimensions are based on the turning circles and specification of Collett & Sons Ltd trailer equipment.
- This SPA is a means of providing evidence of minimum requirements of any one vehicle as a footprint and there is no safety factor or margin included.
- Turbine delivery vehicles can be both left and right hand drive vehicles, therefore due to drivers perception it must be assumed that every vehicle will not follow the exact same line and so a margin of additional space should be allowed for.
- Land take is usually referred to when land is required from Private Land Owners; road widening is usually referred to when land is required within highways boundaries. The boundaries between private land and highways property are assumed by using obvious demarcation such as fence lines/hedges etc. It should be noted that actual boundaries between highways and private land are not substantiated in this report and can only be authenticated by carrying out land searches.
- Garda escorts and permits will be required for the movement of all of the components. Permits will also be required to undertake the movement of the vehicle shown in the swept path analysis. These permits are at the discretion of the Local Authorities (LA). Therefore, approval of these 'permits for movements' by the LA are a major consideration before the physical capability to deliver these components are undertaken.
- In critical areas, where modifications are required, the road construction must be formed to the minimum specification contained in the Turbine Manufactures Transport Guidance Notes.
- The Turbine Manufactures Transport Guidance Notes will state the minimum road width required for the transport of components. Any roads below this stated width will require widening to reflect this regardless of any swept path analysis not indicating modifications.
- The information is privileged and confidential and is for the exclusive use of the nominated client.
- All dimensions in meters

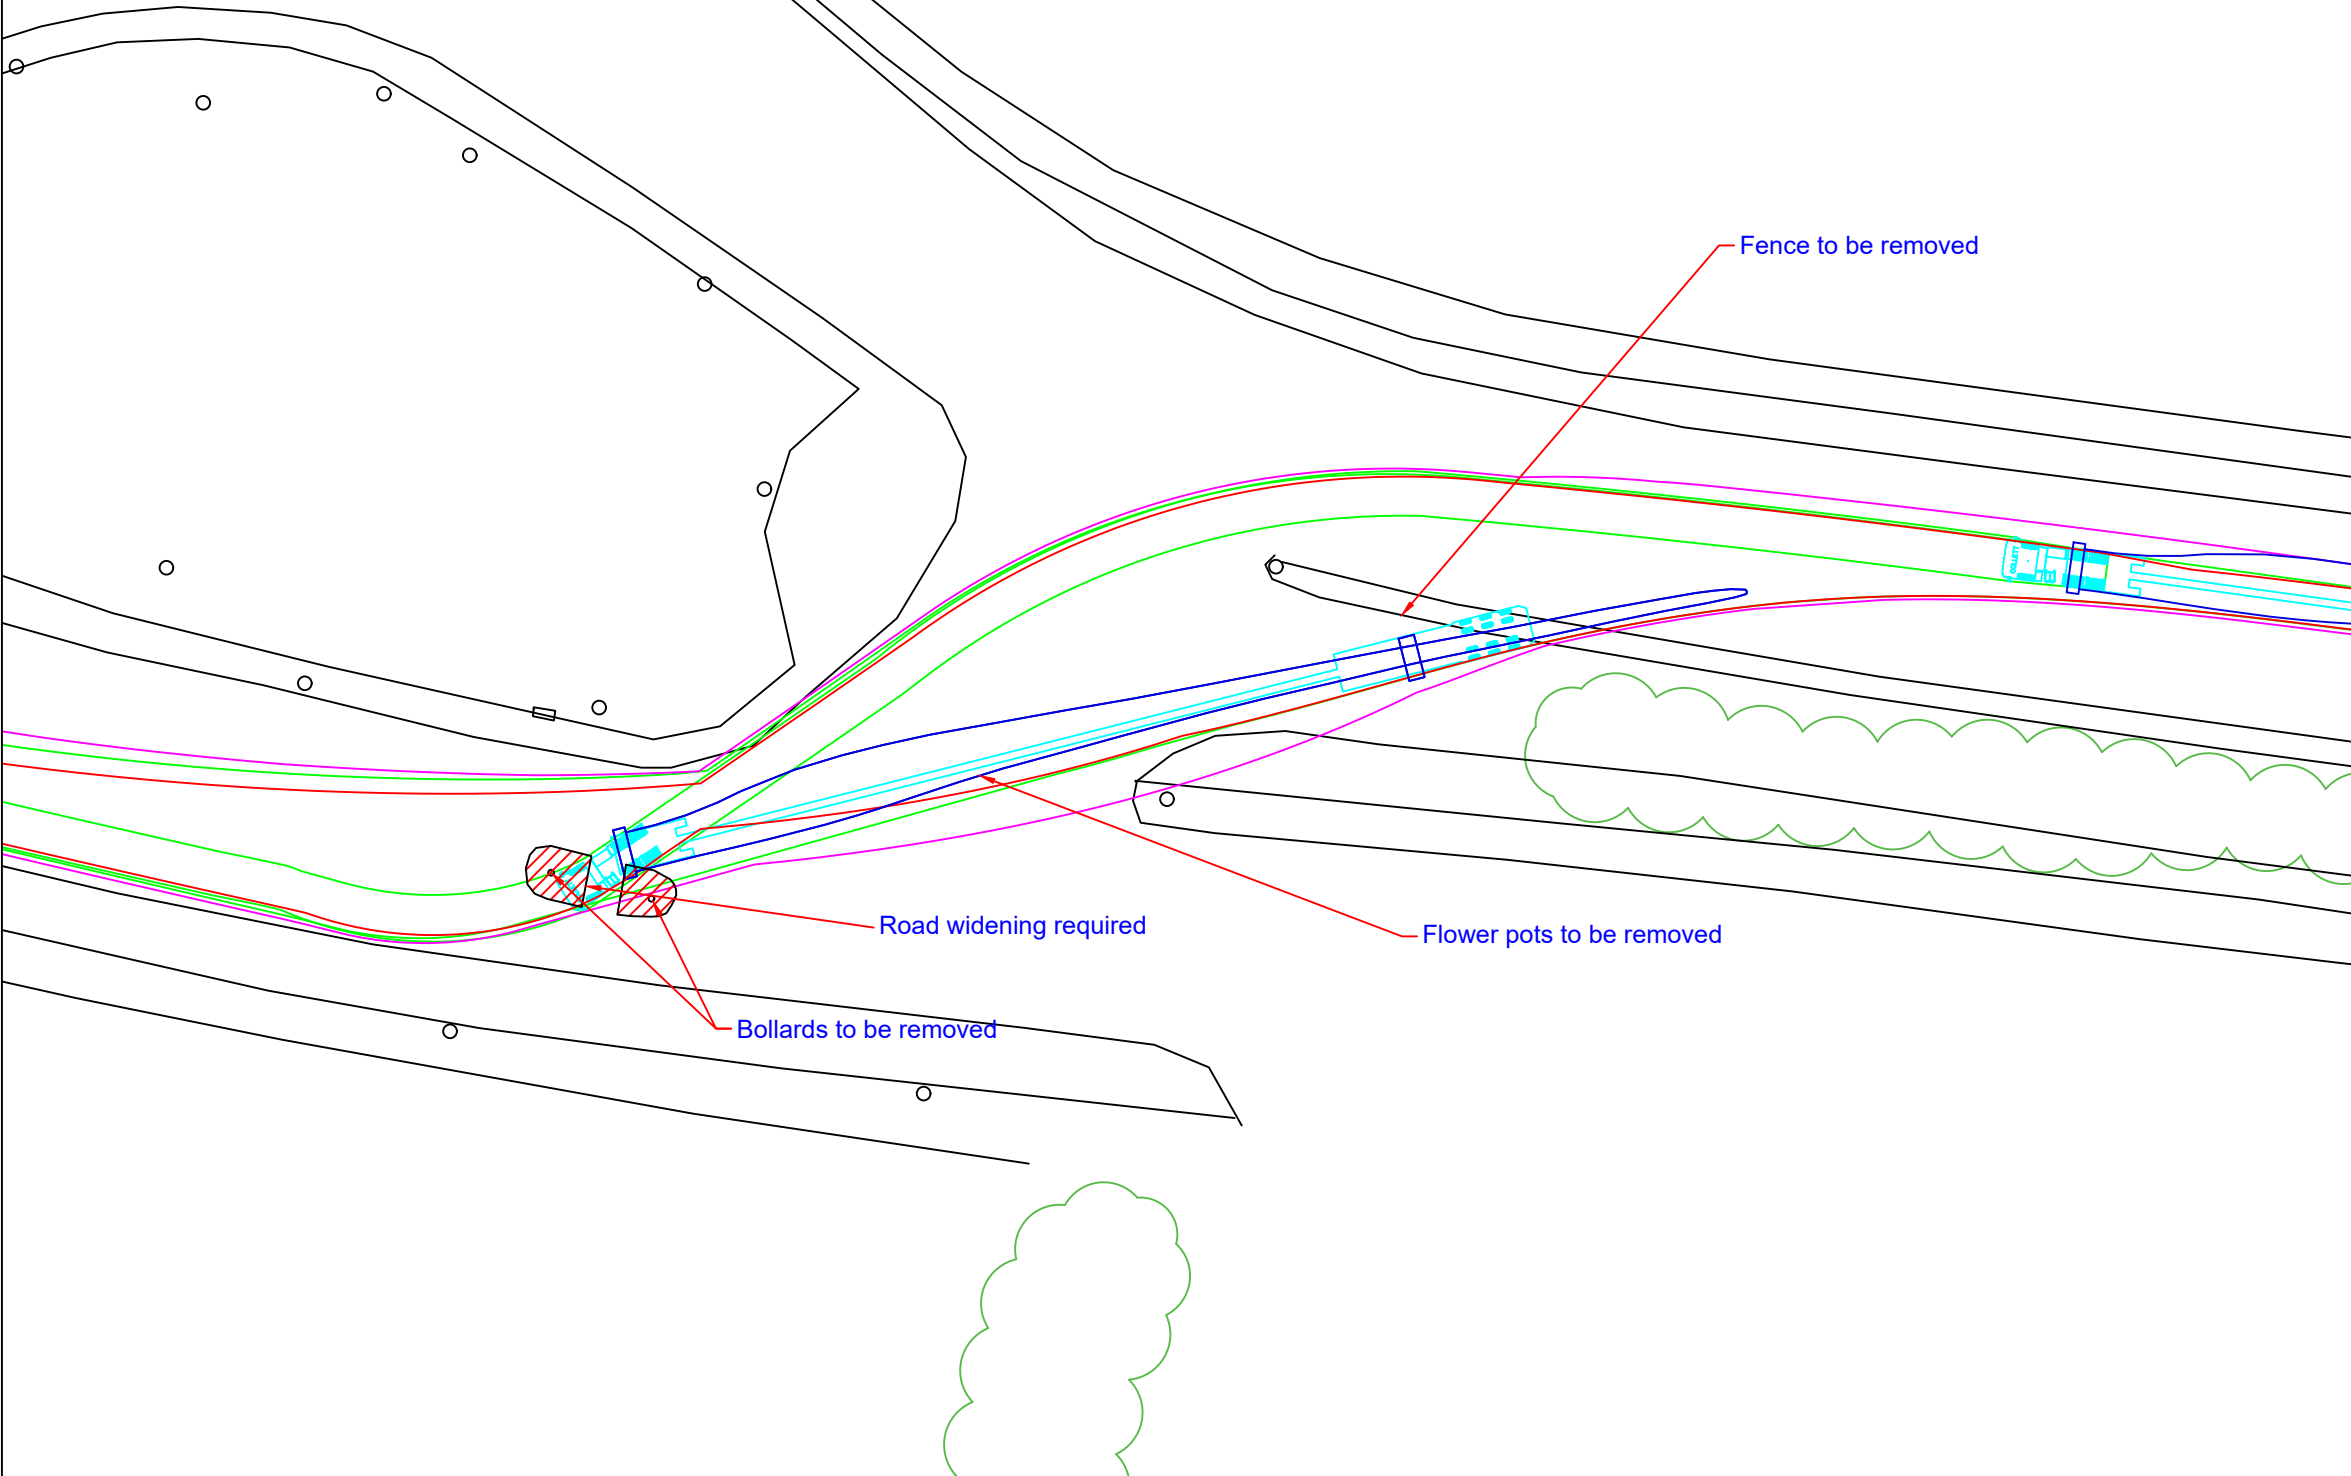


- Area within red outline will be swept by tractor and trailer axles
- ▨ Hatched area within red outline to be levelled and prepared to accept axle loadings
- Area within magenta outline will be oversailed by load and projections
- Area within green outline will be oversailed by trailer body




COLLETT & SONS LIMITED
Victoria Terminal TEL: +44(0)8456 255288
Albert Road FAX: +44(0)8456 255244
Halifax, HX2 0DF WEB: www.collett.co.uk

DRAWN	G.MOHAMMADI	TITLE	PORT OF RINGASKIDDY/N28 JUNCTION		
DATE	16/06/2022	MAPPING	AERIAL IMAGERY	CUSTOMER	FUTUREENERGY IRELAND
SCALE	1:500	SIZE	A3	PINCH POINT IDENTIFIED BY	CLIENT
				SITE	INCHAMORE
					DWG. NO. 343154-10A1.1

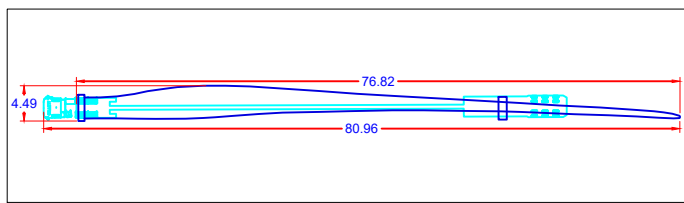

Swept Path indicates trailer utilising MANUAL steering

Siemens
SG155 Blade component
super wing carrier

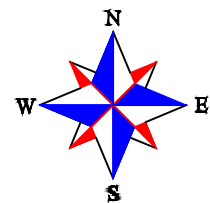


Take 2nd exit at N28 roundabout.

****Caution****

- Widening required to provide a useable road surface as indicated by the RED hatching.
- Indicated street furniture to be removed.
- Ground to be prepared to accept suitable axle loadings.

Irish Grid Reference: W 76551 64592

- The swept path analysis provided is produced from a purely transport orientated view, and does not consider any political issues in terms of land ownership, or any other precincts raised, that may otherwise be restrictive.
- The drawing has been produced from data created from aerial imagery.
- All swept path diagrams and assessments are made and calculated for the road movement of loaded trailer equipment carrying Turbine components. These dimensions are based on the turning circles and specification of Collett & Sons Ltd trailer equipment.
- This SPA is a means of providing evidence of minimum requirements of any one vehicle as a footprint and there is no safety factor or margin included.
- Turbine delivery vehicles can be both left and right hand drive vehicles, therefore due to drivers perception it must be assumed that every vehicle will not follow the exact same line and so a margin of additional space should be allowed for.
- Land take is usually referred to when land is required from Private Land Owners; road widening is usually referred to when land is required within highways boundaries. The boundaries between private land and highways property are assumed by using obvious demarcation such as fence lines/hedges etc. It should be noted that actual boundaries between highways and private land are not substantiated in this report and can only be authenticated by carrying out land searches.
- Garda escorts and permits will be required for the movement of all of the components. Permits will also be required to undertake the movement of the vehicle shown in the swept path analysis. These permits are at the discretion of the Local Authorities (LA). Therefore, approval of these 'permits for movements' by the LA are a major consideration before the physical capability to deliver these components are undertaken.
- In critical areas, where modifications are required, the road construction must be formed to the minimum specification contained in the Turbine Manufactures Transport Guidance Notes.
- The Turbine Manufactures Transport Guidance Notes will state the minimum road width required for the transport of components. Any roads below this stated width will require widening to reflect this regardless of any swept path analysis not indicating modifications.
- The information is privileged and confidential and is for the exclusive use of the nominated client.
- All dimensions in meters

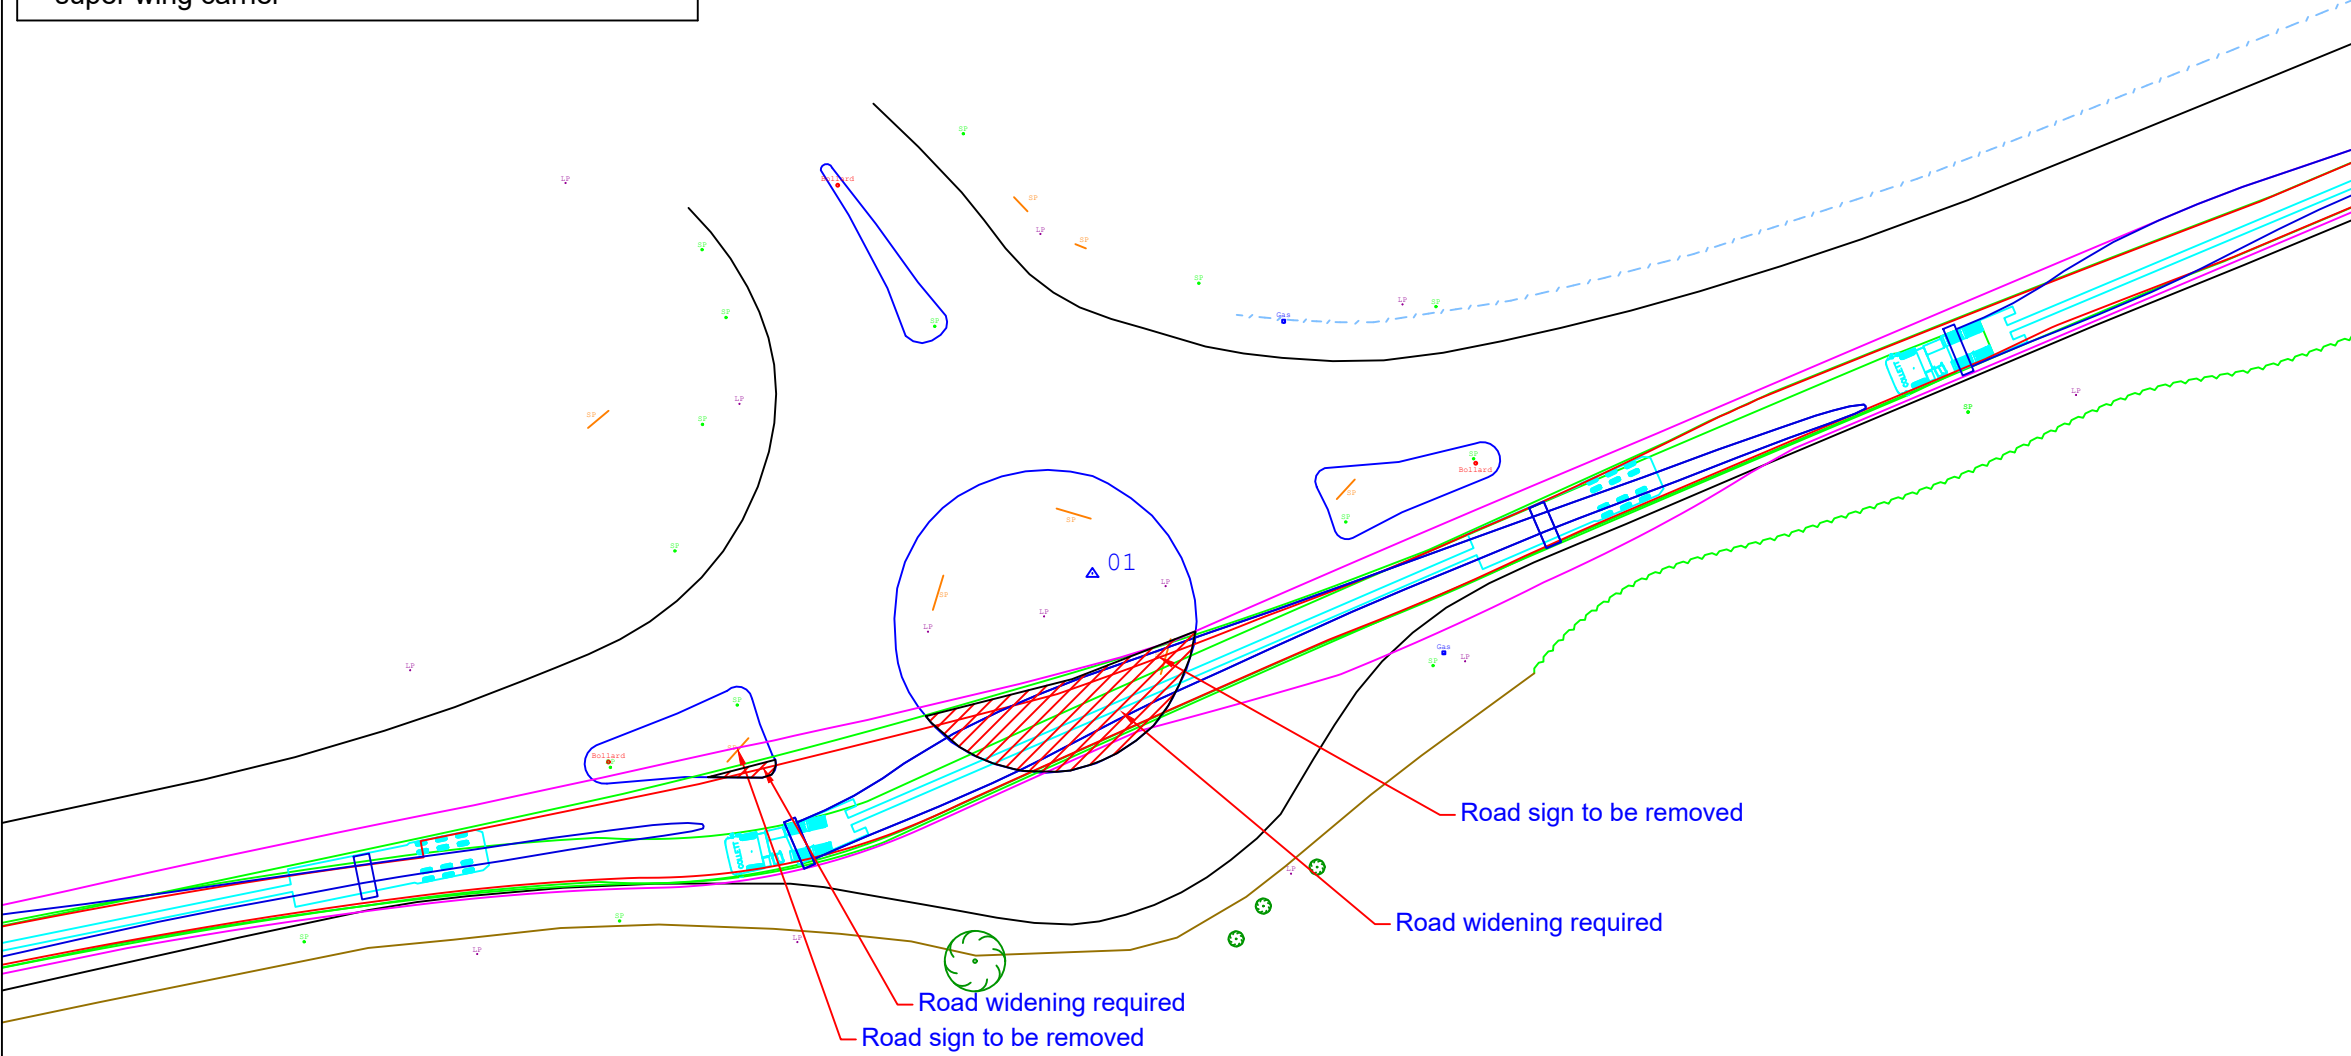


- Area within red outline will be swept by tractor and trailer axles
- ▨ Hatched area within red outline to be levelled and prepared to accept axle loadings
- Area within magenta outline will be oversailed by load and projections
- Area within green outline will be oversailed by trailer body



COLLETT & SONS LIMITED
Victoria Terminal TEL: +44(0)8456 255288
Albert Road FAX: +44(0)8456 255244
Halifax, HX2 0DF WEB: www.collett.co.uk


DRAWN G.MOHAMMADI
DATE 16/06/2022
SCALE 1:500 SIZE A3

TITLE N28 ROUNDABOUT WITH PFIZER IRELANDPHARMACEUTICALS
MAPPING TOPOGRAPHICAL SURVEY CUSTOMER FUTUREENERGY IRELAND
PINCH POINT IDENTIFIED BY CLIENT SITE INCHAMORE DWG. NO. 343154-20A1.1

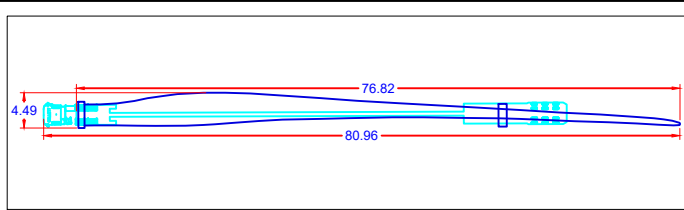

Swept Path indicates trailer utilising MANUAL steering

Siemens
SG155 Blade component
super wing carrier

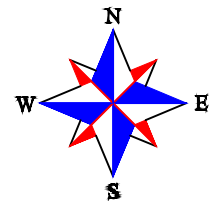


Take 2nd exit and continue straight on N28.

****Caution****

- Widening required to provide a useable road surface as indicated by the RED hatching.
- Loaded vehicle to contraflow this location.
- Indicated street furniture to be removed.
- Fence to be removed.
- Ground to be prepared to accept suitable axle loadings.
- Please note that the layout may have changed from the aerial imagery used.

Irish Grid Reference: W 75699 64455

- The swept path analysis provided is produced from a purely transport orientated view, and does not consider any political issues in terms of land ownership, or any other precincts raised, that may otherwise be restrictive.
- The drawing has been produced from data created from aerial imagery.
- All swept path diagrams and assessments are made and calculated for the road movement of loaded trailer equipment carrying Turbine components. These dimensions are based on the turning circles and specification of Collett & Sons Ltd trailer equipment.
- This SPA is a means of providing evidence of minimum requirements of any one vehicle as a footprint and there is no safety factor or margin included.
- Turbine delivery vehicles can be both left and right hand drive vehicles, therefore due to drivers perception it must be assumed that every vehicle will not follow the exact same line and so a margin of additional space should be allowed for.
- Land take is usually referred to when land is required from Private Land Owners; road widening is usually referred to when land is required within highways boundaries. The boundaries between private land and highways property are assumed by using obvious demarcation such as fence lines/hedges etc. It should be noted that actual boundaries between highways and private land are not substantiated in this report and can only be authenticated by carrying out land searches.
- Garda escorts and permits will be required for the movement of all of the components. Permits will also be required to undertake the movement of the vehicle shown in the swept path analysis. These permits are at the discretion of the Local Authorities (LA). Therefore, approval of these 'permits for movements' by the LA are a major consideration before the physical capability to deliver these components are undertaken.
- In critical areas, where modifications are required, the road construction must be formed to the minimum specification contained in the Turbine Manufactures Transport Guidance Notes.
- The Turbine Manufactures Transport Guidance Notes will state the minimum road width required for the transport of components. Any roads below this stated width will require widening to reflect this regardless of any swept path analysis not indicating modifications.
- The information is privileged and confidential and is for the exclusive use of the nominated client.
- All dimensions in meters

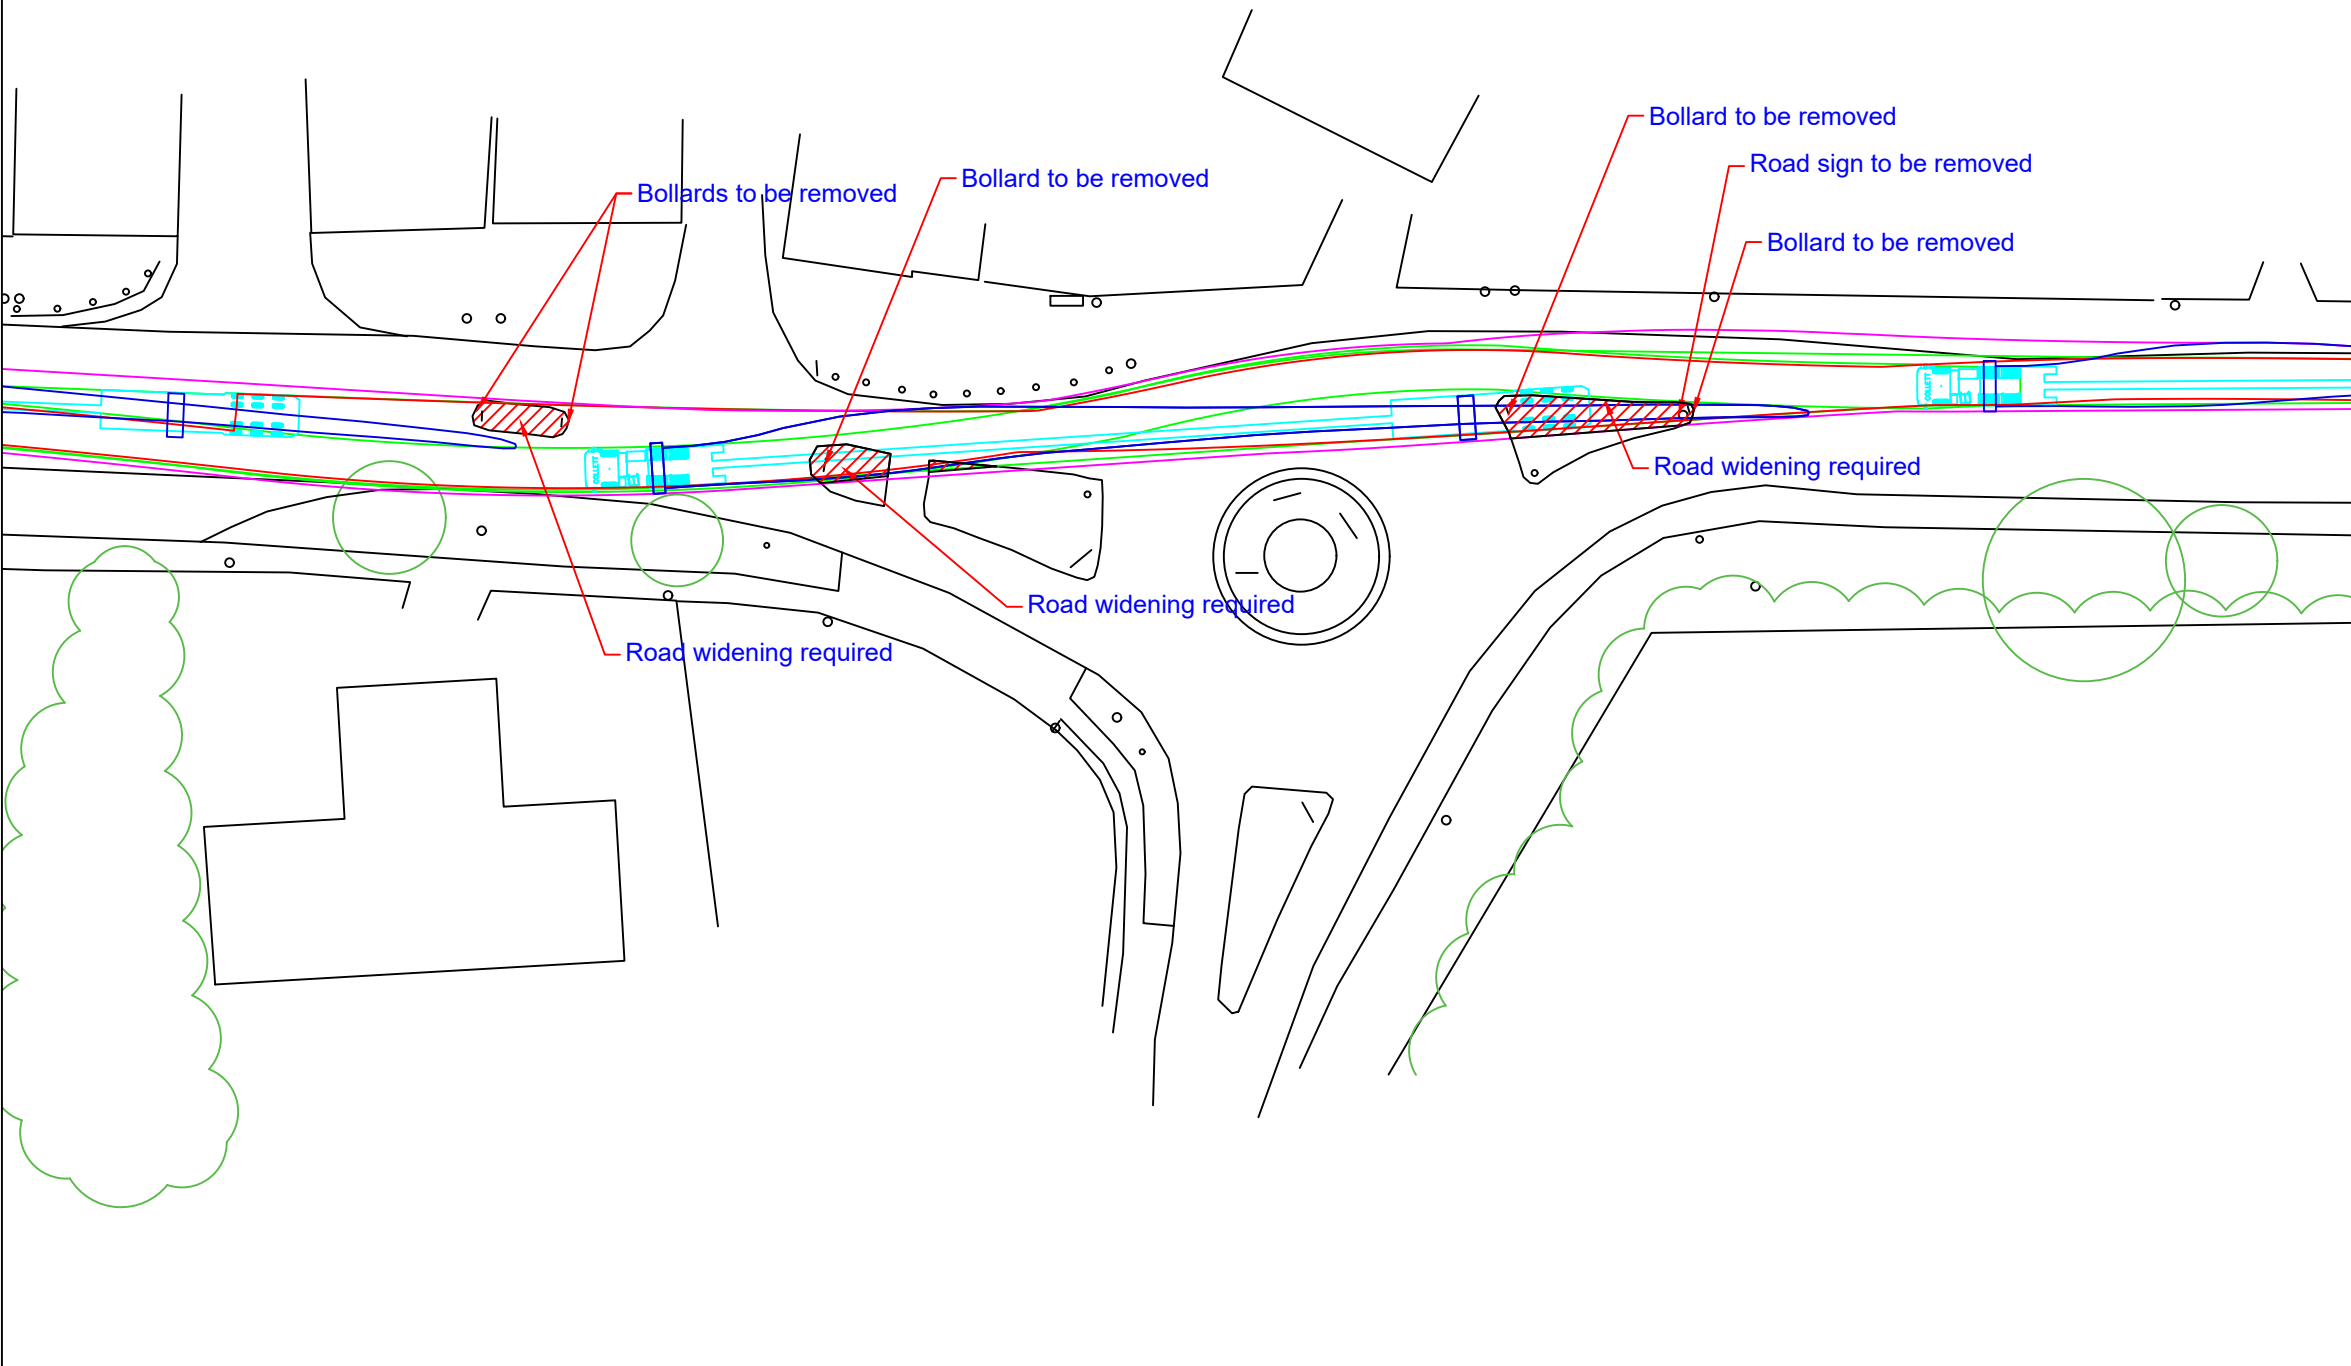


- Area within red outline will be swept by tractor and trailer axles
- ▨ Hatched area within red outline to be levelled and prepared to accept axle loadings
- Area within magenta outline will be oversailed by load and projections
- Area within green outline will be oversailed by trailer body




COLLETT & SONS LIMITED
Victoria Terminal TEL: +44(0)8456 255288
Albert Road FAX: +44(0)8456 255244
Halifax, HX2 0DF WEB: www.collett.co.uk

DRAWN	G.MOHAMMADI	TITLE	N28 ROUNDABOUT WITH MARIAN TERRACE		
DATE	16/06/2022	MAPPING	AERIAL IMAGERY	CUSTOMER	FUTUREENERGY IRELAND
SCALE	1:500	SIZE	A3	PINCH POINT IDENTIFIED BY	CLIENT
				SITE	INCHAMORE
					DWG. NO. 343154-30A1.1

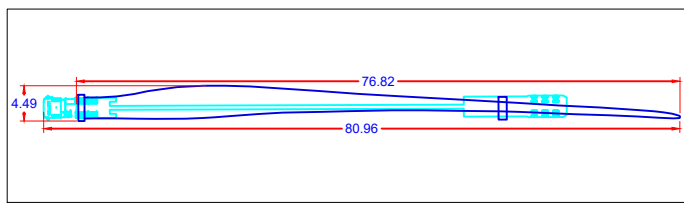

Swept Path indicates trailer utilising MANUAL steering

Siemens
SG155 Blade component
super wing carrier

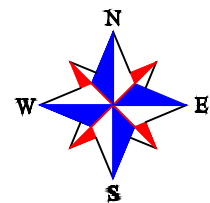


Take 3rd exit at N28 roundabout with R611.

****Caution****

- A contraflow manoeuvre is required at this location.
- Indicated street furniture to be removed.
- Tree to be pruned.
- Please note that the layout may have changed from the aerial imagery used.

Irish Grid Reference: W 73022 64480

- The swept path analysis provided is produced from a purely transport orientated view, and does not consider any political issues in terms of land ownership, or any other precincts raised, that may otherwise be restrictive.
- The drawing has been produced from data created from aerial imagery.
- All swept path diagrams and assessments are made and calculated for the road movement of loaded trailer equipment carrying Turbine components. These dimensions are based on the turning circles and specification of Collett & Sons Ltd trailer equipment.
- This SPA is a means of providing evidence of minimum requirements of any one vehicle as a footprint and there is no safety factor or margin included.
- Turbine delivery vehicles can be both left and right hand drive vehicles, therefore due to drivers perception it must be assumed that every vehicle will not follow the exact same line and so a margin of additional space should be allowed for.
- Land take is usually referred to when land is required from Private Land Owners; road widening is usually referred to when land is required within highways boundaries. The boundaries between private land and highways property are assumed by using obvious demarcation such as fence lines/hedges etc. It should be noted that actual boundaries between highways and private land are not substantiated in this report and can only be authenticated by carrying out land searches.
- Garda escorts and permits will be required for the movement of all of the components. Permits will also be required to undertake the movement of the vehicle shown in the swept path analysis. These permits are at the discretion of the Local Authorities (LA). Therefore, approval of these 'permits for movements' by the LA are a major consideration before the physical capability to deliver these components are undertaken.
- In critical areas, where modifications are required, the road construction must be formed to the minimum specification contained in the Turbine Manufactures Transport Guidance Notes.
- The Turbine Manufactures Transport Guidance Notes will state the minimum road width required for the transport of components. Any roads below this stated width will require widening to reflect this regardless of any swept path analysis not indicating modifications.
- The information is privileged and confidential and is for the exclusive use of the nominated client.
- All dimensions in meters

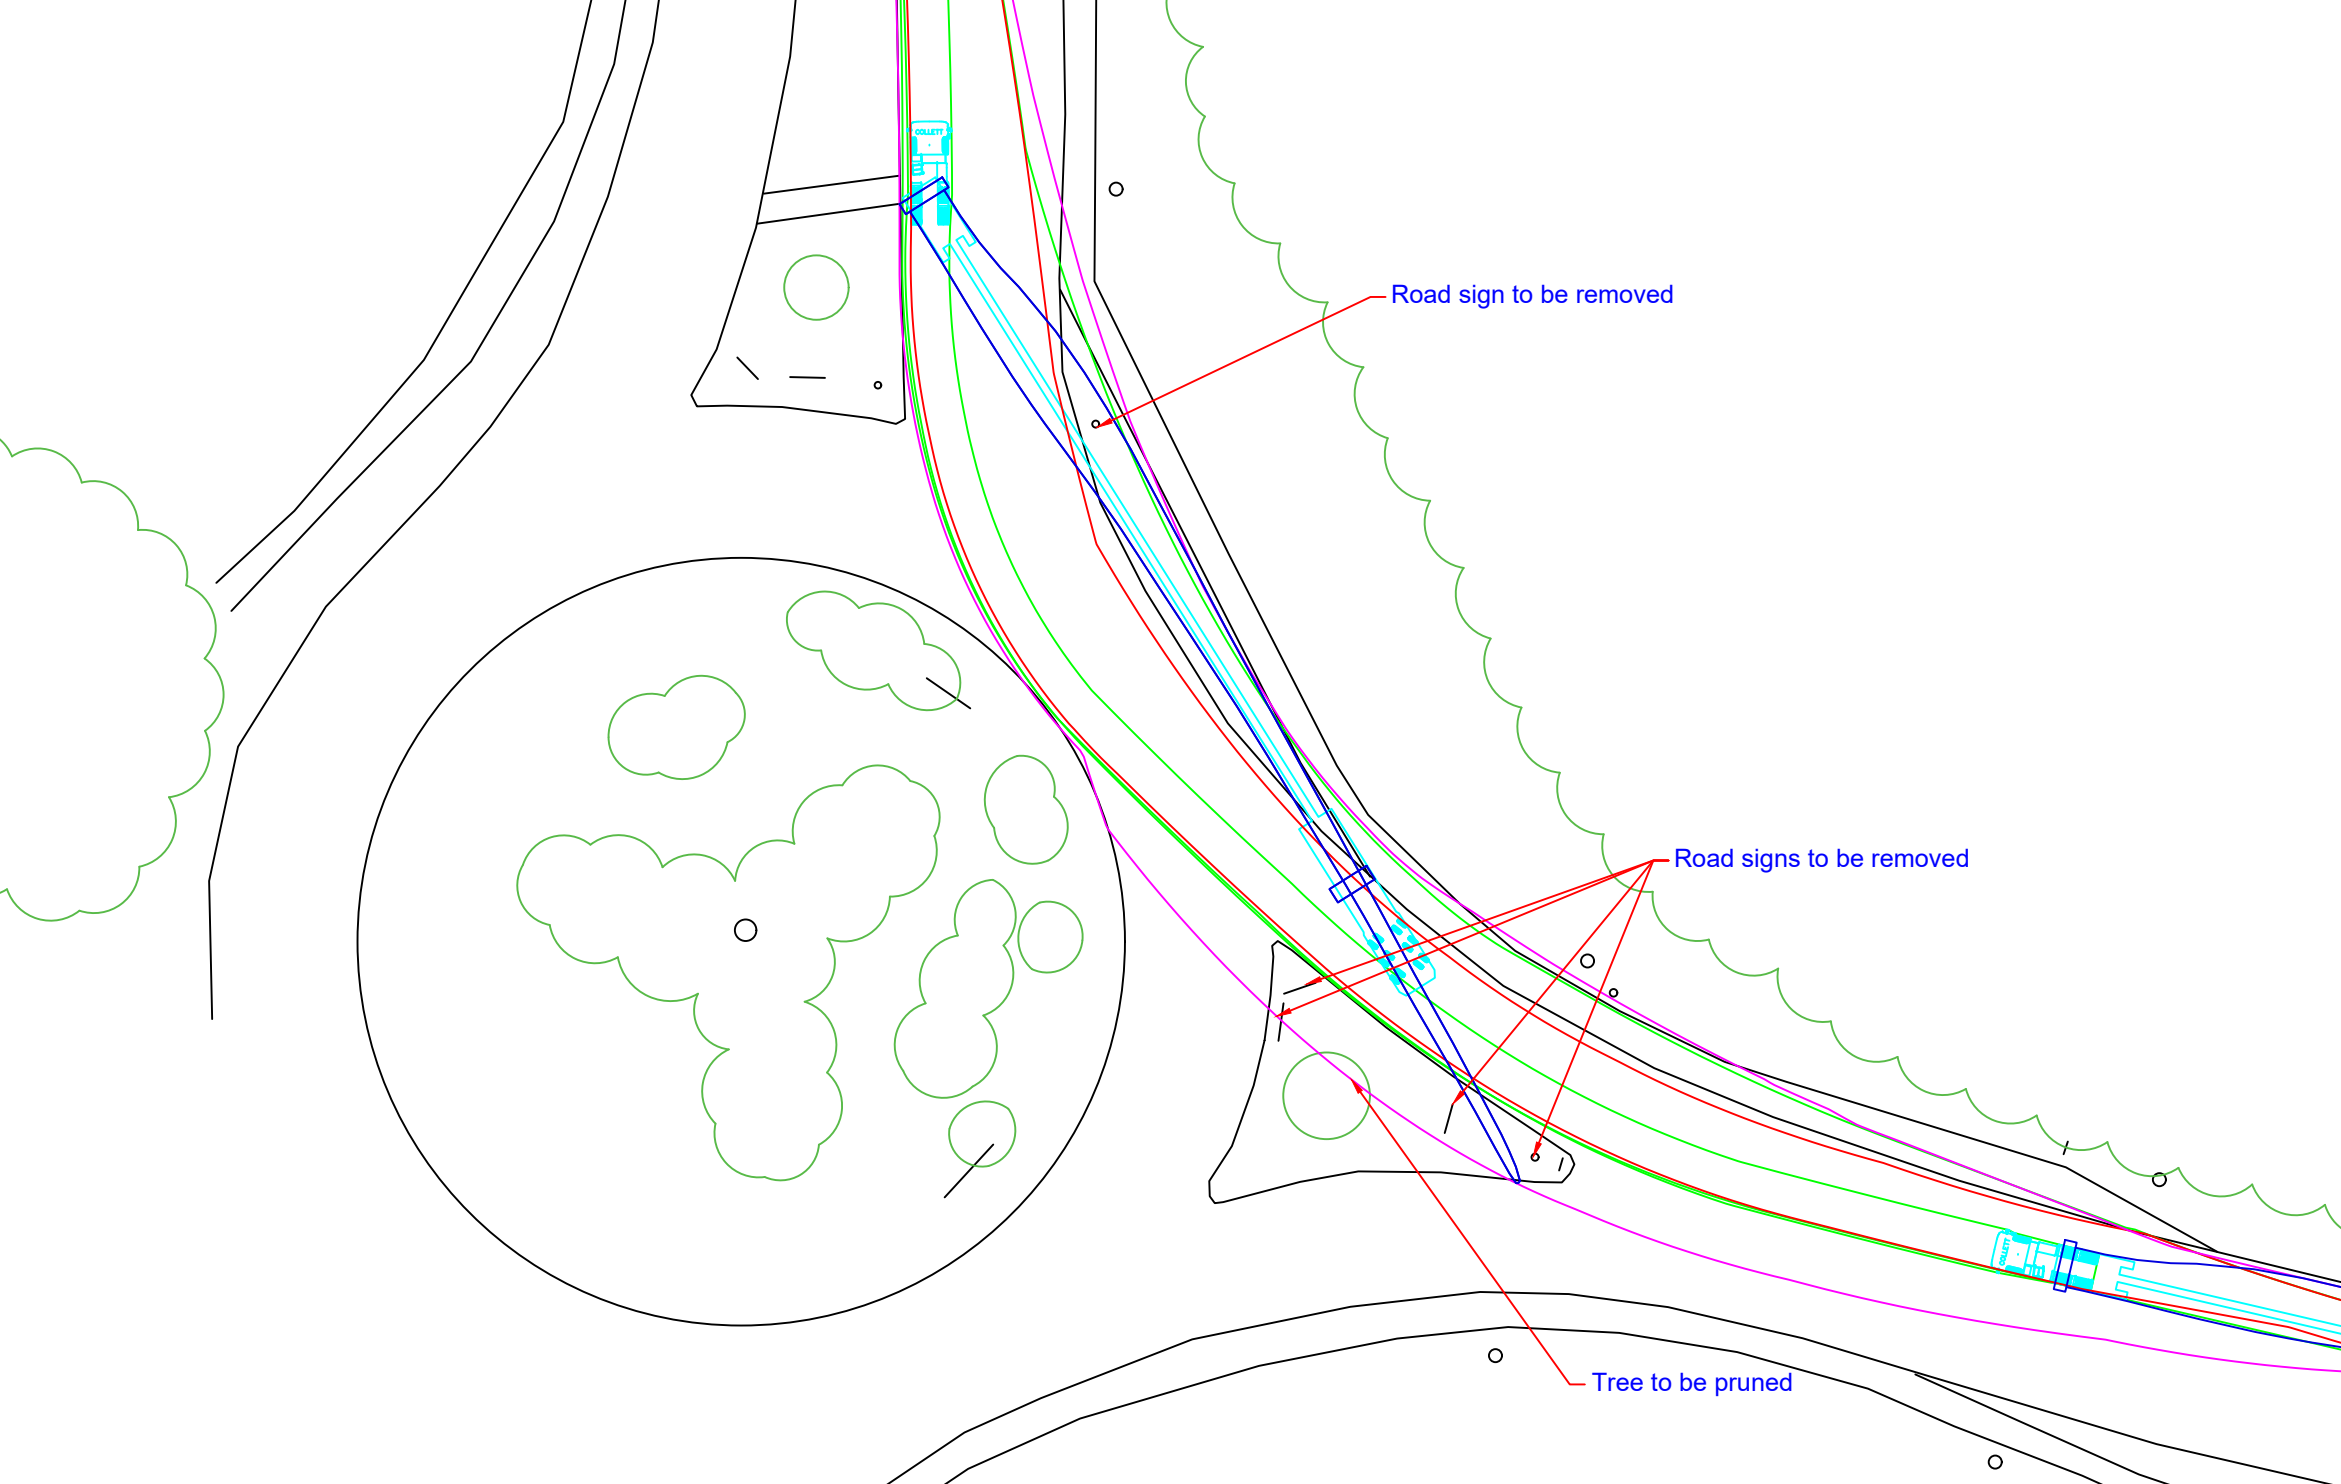


- Area within red outline will be swept by tractor and trailer axles
- ▨ Hatched area within red outline to be levelled and prepared to accept axle loadings
- Area within magenta outline will be oversailed by load and projections
- Area within green outline will be oversailed by trailer body




COLLETT & SONS LIMITED
Victoria Terminal TEL: +44(0)8456 255288
Albert Road FAX: +44(0)8456 255244
Halifax, HX2 0DF WEB: www.collett.co.uk

DRAWN	G.MOHAMMADI	TITLE	N28/R611 ROUNDABOUT		
DATE	16/06/2022	MAPPING	AERIAL IMAGERY	CUSTOMER	FUTUREENERGY IRELAND
SCALE	1:500	SIZE	A3	PINCH POINT IDENTIFIED BY	CLIENT
				SITE	INCHAMORE
					DWG. NO. 343154-40A0.1

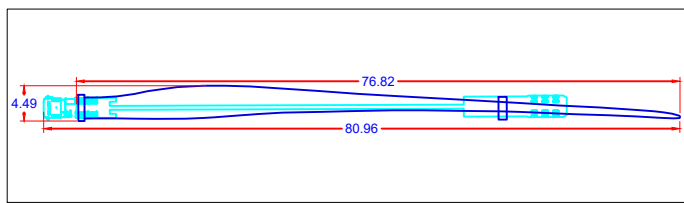

Swept Path indicates trailer utilising MANUAL steering

Siemens
SG155 Blade component
super wing carrier

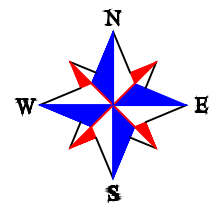


Take exit from N22 to Bypass.

****Caution****

- Loaded vehicles are to use the new Bypass, to navigate to Ballyvourney, which is currently under construction to avoid the town of Macroom.
- A contraflow manoeuvre is required to avoid removing further furnitures.
- Widening required to provide a useable road surface as indicated by the RED hatching.
- Any obstructions within the swept area to be removed.
- Ground to be prepared to accept suitable axle loadings.

UK Grid Reference:

- The swept path analysis provided is produced from a purely transport orientated view, and does not consider any political issues in terms of land ownership, or any other precincts raised, that may otherwise be restrictive.
- The drawing has been produced from data created from aerial imagery.
- All swept path diagrams and assessments are made and calculated for the road movement of loaded trailer equipment carrying Turbine components. These dimensions are based on the turning circles and specification of Collett & Sons Ltd trailer equipment.
- This SPA is a means of providing evidence of minimum requirements of any one vehicle as a footprint and there is no safety factor or margin included.
- Turbine delivery vehicles can be both left and right hand drive vehicles, therefore due to drivers perception it must be assumed that every vehicle will not follow the exact same line and so a margin of additional space should be allowed for.
- Land take is usually referred to when land is required from Private Land Owners; road widening is usually referred to when land is required within highways boundaries. The boundaries between private land and highways property are assumed by using obvious demarcation such as fence lines/hedges etc. It should be noted that actual boundaries between highways and private land are not substantiated in this report and can only be authenticated by carrying out land searches.
- Garda escorts and permits will be required for the movement of all of the components. Permits will also be required to undertake the movement of the vehicle shown in the swept path analysis. These permits are at the discretion of the Local Authorities (LA). Therefore, approval of these 'permits for movements' by the LA are a major consideration before the physical capability to deliver these components are undertaken.
- In critical areas, where modifications are required, the road construction must be formed to the minimum specification contained in the Turbine Manufactures Transport Guidance Notes.
- The Turbine Manufactures Transport Guidance Notes will state the minimum road width required for the transport of components. Any roads below this stated width will require widening to reflect this regardless of any swept path analysis not indicating modifications.
- The information is privileged and confidential and is for the exclusive use of the nominated client.
- All dimensions in meters

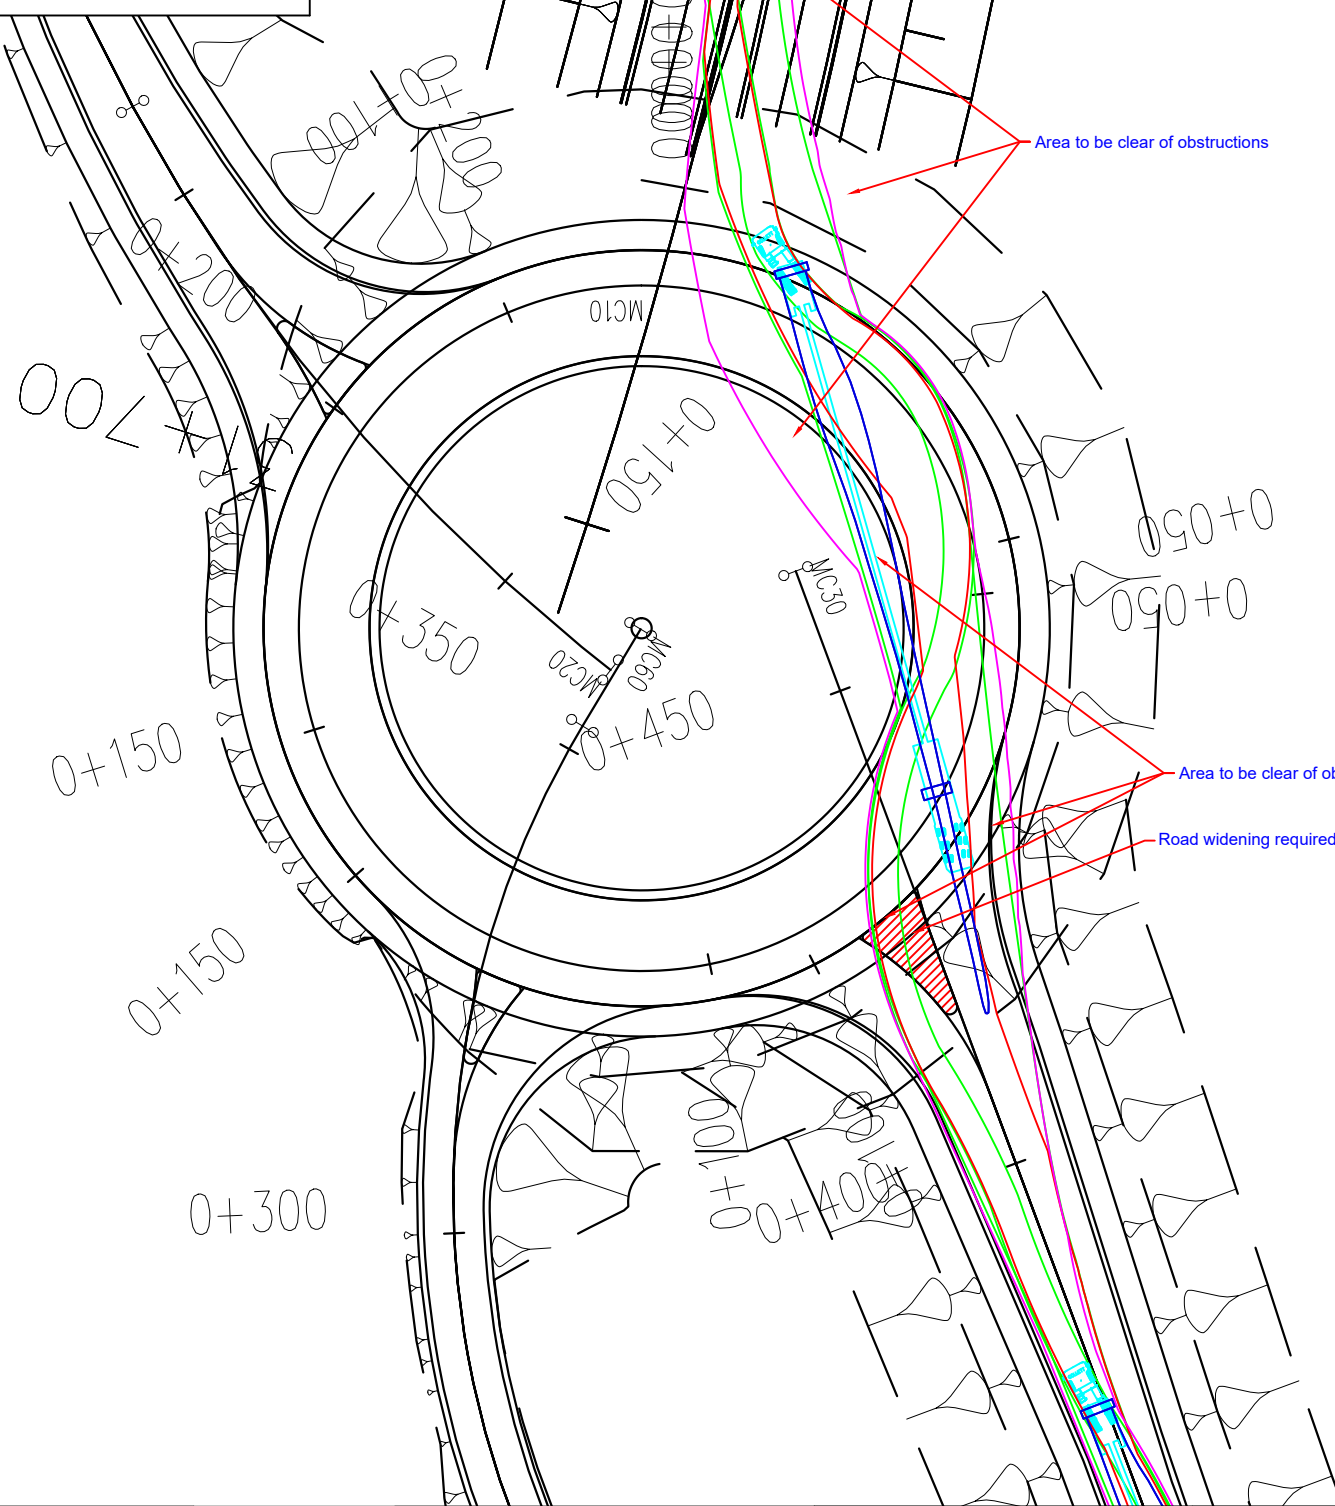


- Area within red outline will be swept by tractor and trailer axles
- ▨ Hatched area within red outline to be levelled and prepared to accept axle loadings
- Area within magenta outline will be oversailed by load and projections
- Area within green outline will be oversailed by trailer body




COLLETT & SONS LIMITED
Victoria Terminal TEL: +44(0)8456 255288
Albert Road FAX: +44(0)8456 255244
Halifax, HX2 0DF WEB: www.collett.co.uk

DRAWN	G.MOHAMMADI	TITLE	ENTERING BYPASS NEAR TO MACROOM		
DATE	16/06/2022	MAPPING	PROVIDED BY CLIENT	CUSTOMER	FUTUREENERGY IRELAND
SCALE	1:750	SIZE	A3	PINCH POINT IDENTIFIED BY	CLIENT
				SITE	INCHAMORE
					DWG. NO. 343154-50A1.1

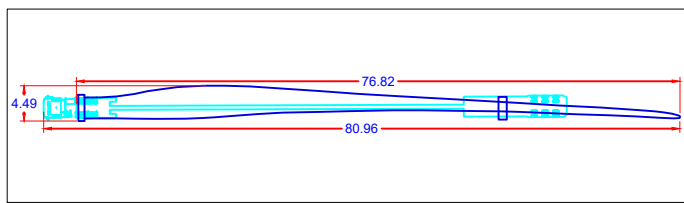

Swept Path indicates trailer utilising MANUAL steering

Siemens SG155 Blade component super wing carrier

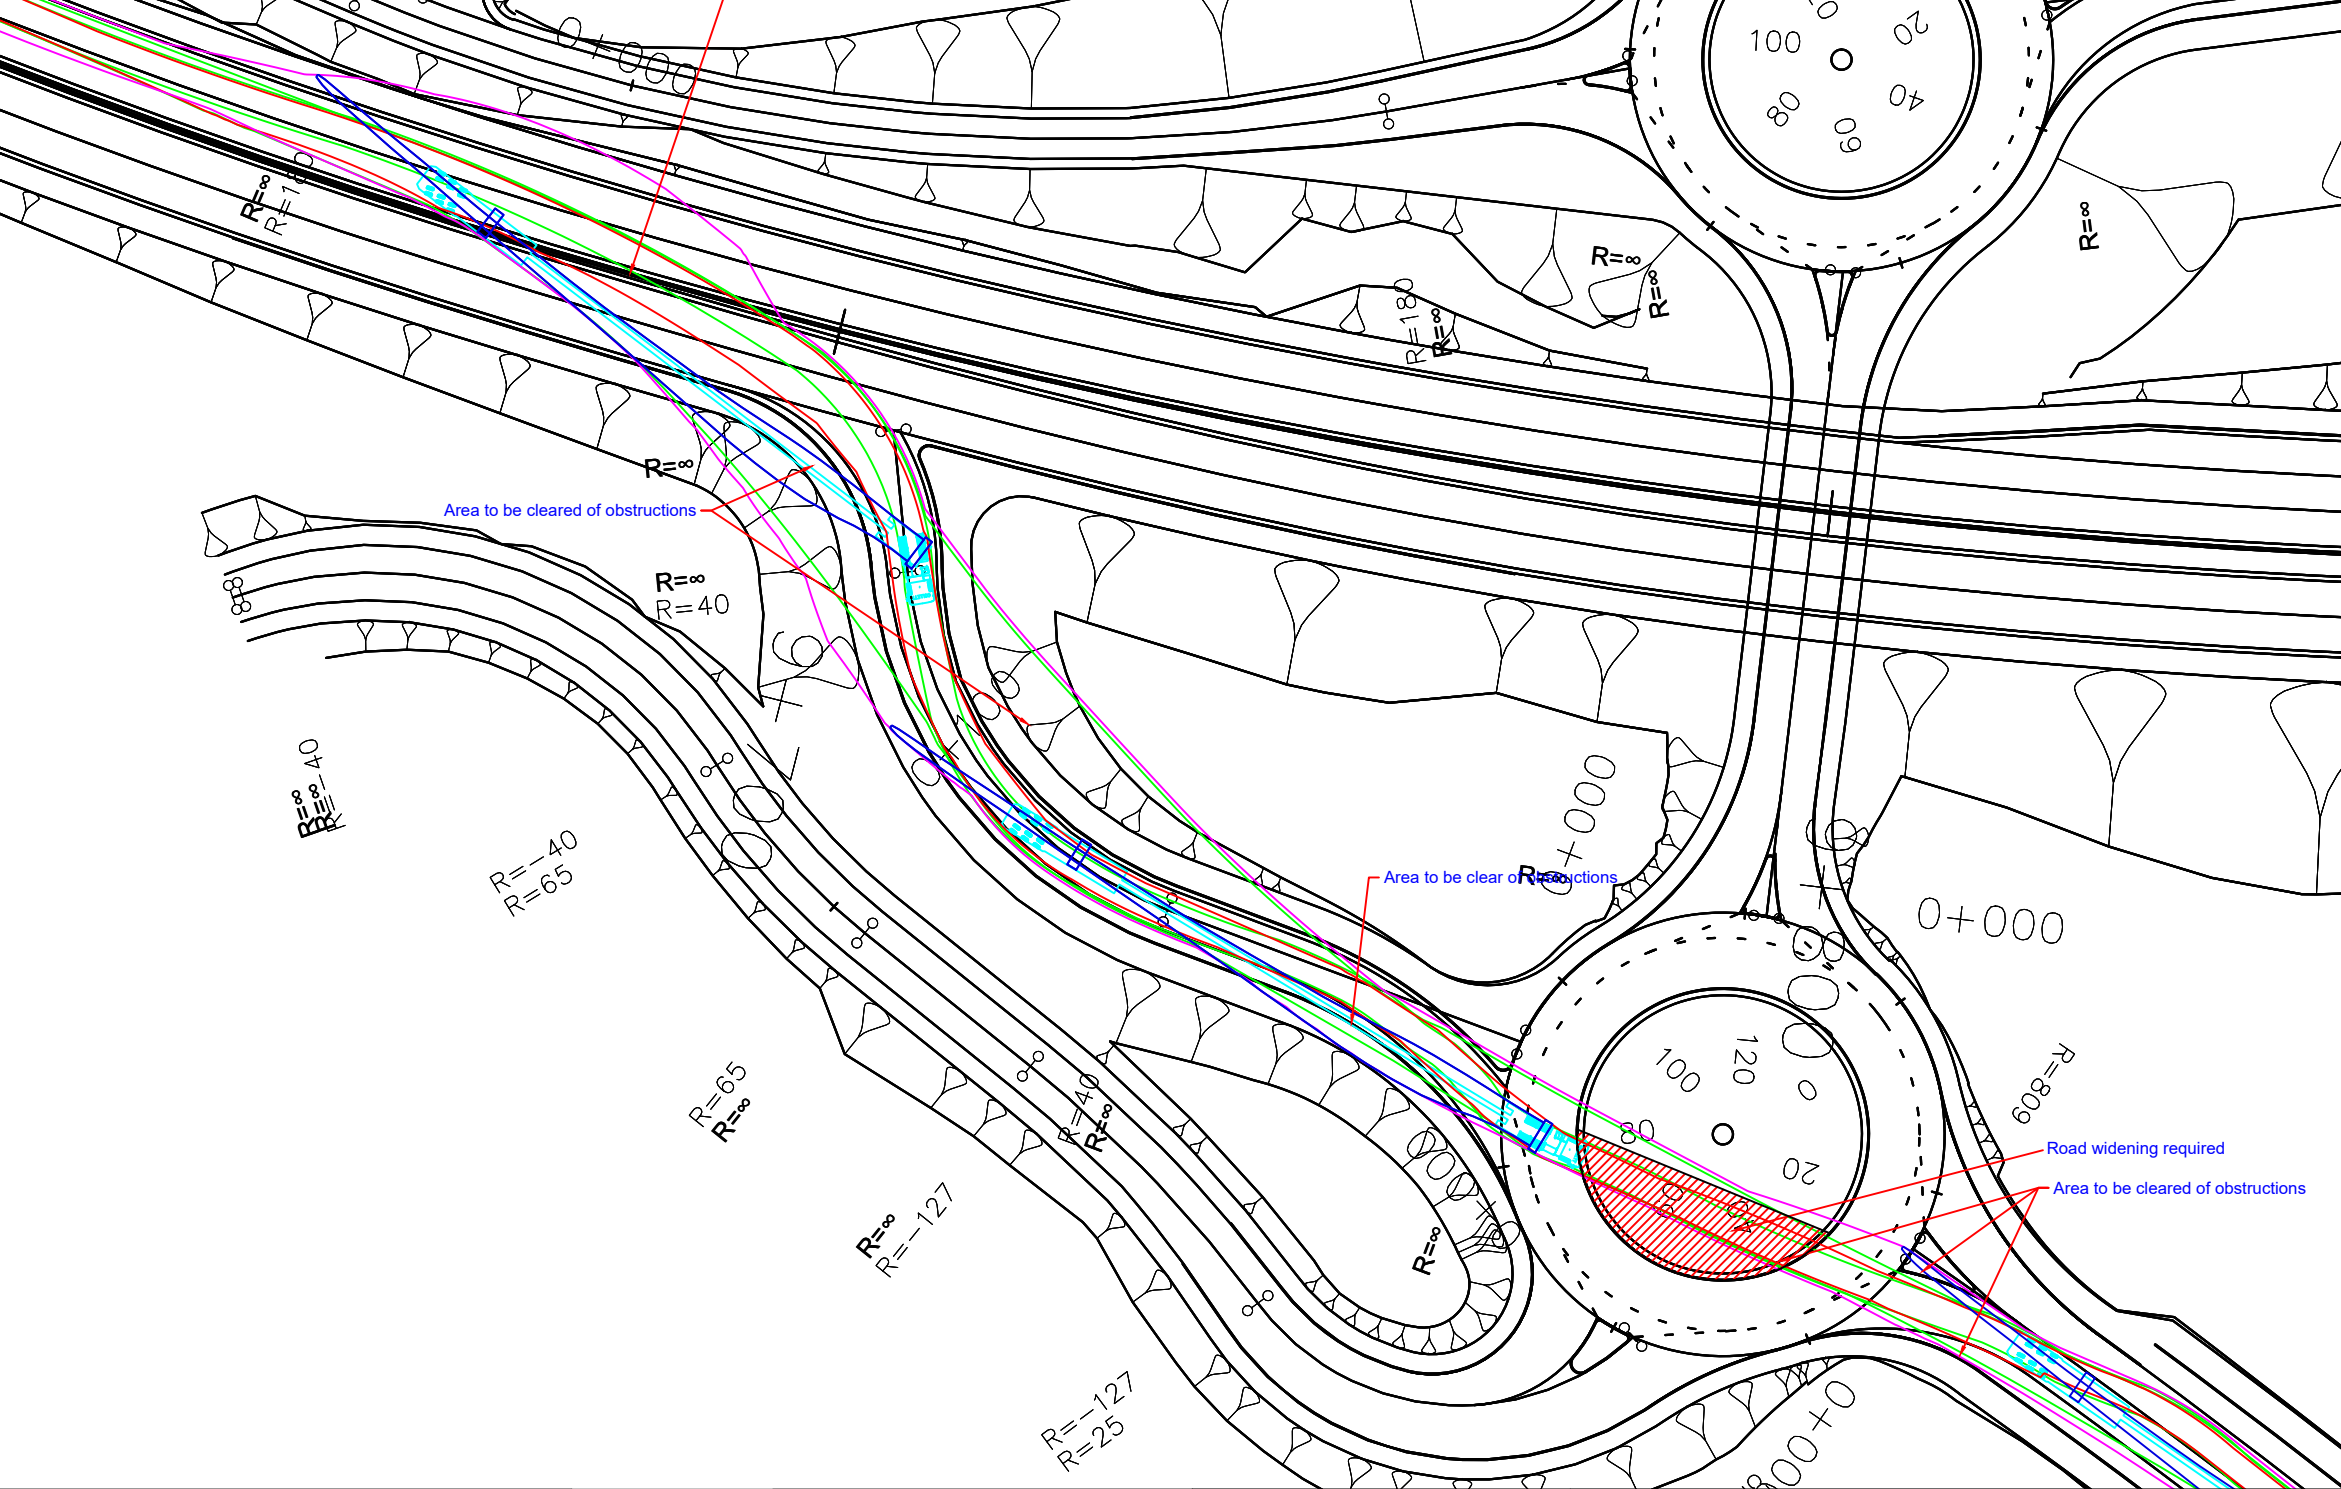

Take exit from bypass onto old N22.
****Caution****

- Rear projection will oversail to nearside of the road when turning right.
- Trailer body will oversail to edges of the road of the road when navigating new road..
- Widening required to provide a useable road surface as indicated by the RED hatching.
- Any obstructions within the swept area to be removed.
- Ground to be prepared to accept suitable axle loadings.

Irish Grid Reference: W 17902 79117

- The swept path analysis provided is produced from a purely transport orientated view, and does not consider any political issues in terms of land ownership, or any other precincts raised, that may otherwise be restrictive.
- The drawing has been produced from data created from aerial imagery.
- All swept path diagrams and assessments are made and calculated for the road movement of loaded trailer equipment carrying Turbine components. These dimensions are based on the turning circles and specification of Collett & Sons Ltd trailer equipment.
- This SPA is a means of providing evidence of minimum requirements of any one vehicle as a footprint and there is no safety factor or margin included.
- Turbine delivery vehicles can be both left and right hand drive vehicles, therefore due to drivers perception it must be assumed that every vehicle will not follow the exact same line and so a margin of additional space should be allowed for.
- Land take is usually referred to when land is required from Private Land Owners; road widening is usually referred to when land is required within highways boundaries. The boundaries between private land and highways property are assumed by using obvious demarcation such as fence lines/hedges etc. It should be noted that actual boundaries between highways and private land are not substantiated in this report and can only be authenticated by carrying out land searches.
- Garda escorts and permits will be required for the movement of all of the components. Permits will also be required to undertake the movement of the vehicle shown in the swept path analysis. These permits are at the discretion of the Local Authorities (LA). Therefore, approval of these 'permits for movements' by the LA are a major consideration before the physical capability to deliver these components are undertaken.
- In critical areas, where modifications are required, the road construction must be formed to the minimum specification contained in the Turbine Manufactures Transport Guidance Notes.
- The Turbine Manufactures Transport Guidance Notes will state the minimum road width required for the transport of components. Any roads below this stated width will require widening to reflect this regardless of any swept path analysis not indicating modifications.
- The information is privileged and confidential and is for the exclusive use of the nominated client.
- All dimensions in meters

- Area within red outline will be swept by tractor and trailer axles
- ▨ Hatched area within red outline to be levelled and prepared to accept axle loadings
- Area within magenta outline will be oversailed by load and projections
- Area within green outline will be oversailed by trailer body



COLLETT & SONS LIMITED
 Victoria Terminal TEL: +44(0)8456 255288
 Albert Road FAX: +44(0)8456 255244
 Halifax, HX2 0DF WEB: www.collett.co.uk

DRAWN	G.MOHAMMADI	TITLE	SLIEVEREAGH CROSS		
DATE	16/06/2022	MAPPING	PROVIDED BY CLIENT	CUSTOMER	FUTUREENERGY IRELAND
SCALE	1:750	SIZE	A3	PINCH POINT IDENTIFIED BY	CLIENT
				SITE	INCHAMORE
					DWG. NO. 343154-60A1.1